


PLAN CADASTRAL
UAT: Români, județul: NEAMȚ,
Sector cadastral 28
Scara 1:2000
Sistem de proiecție: stereografic 1970
Spre Publicare

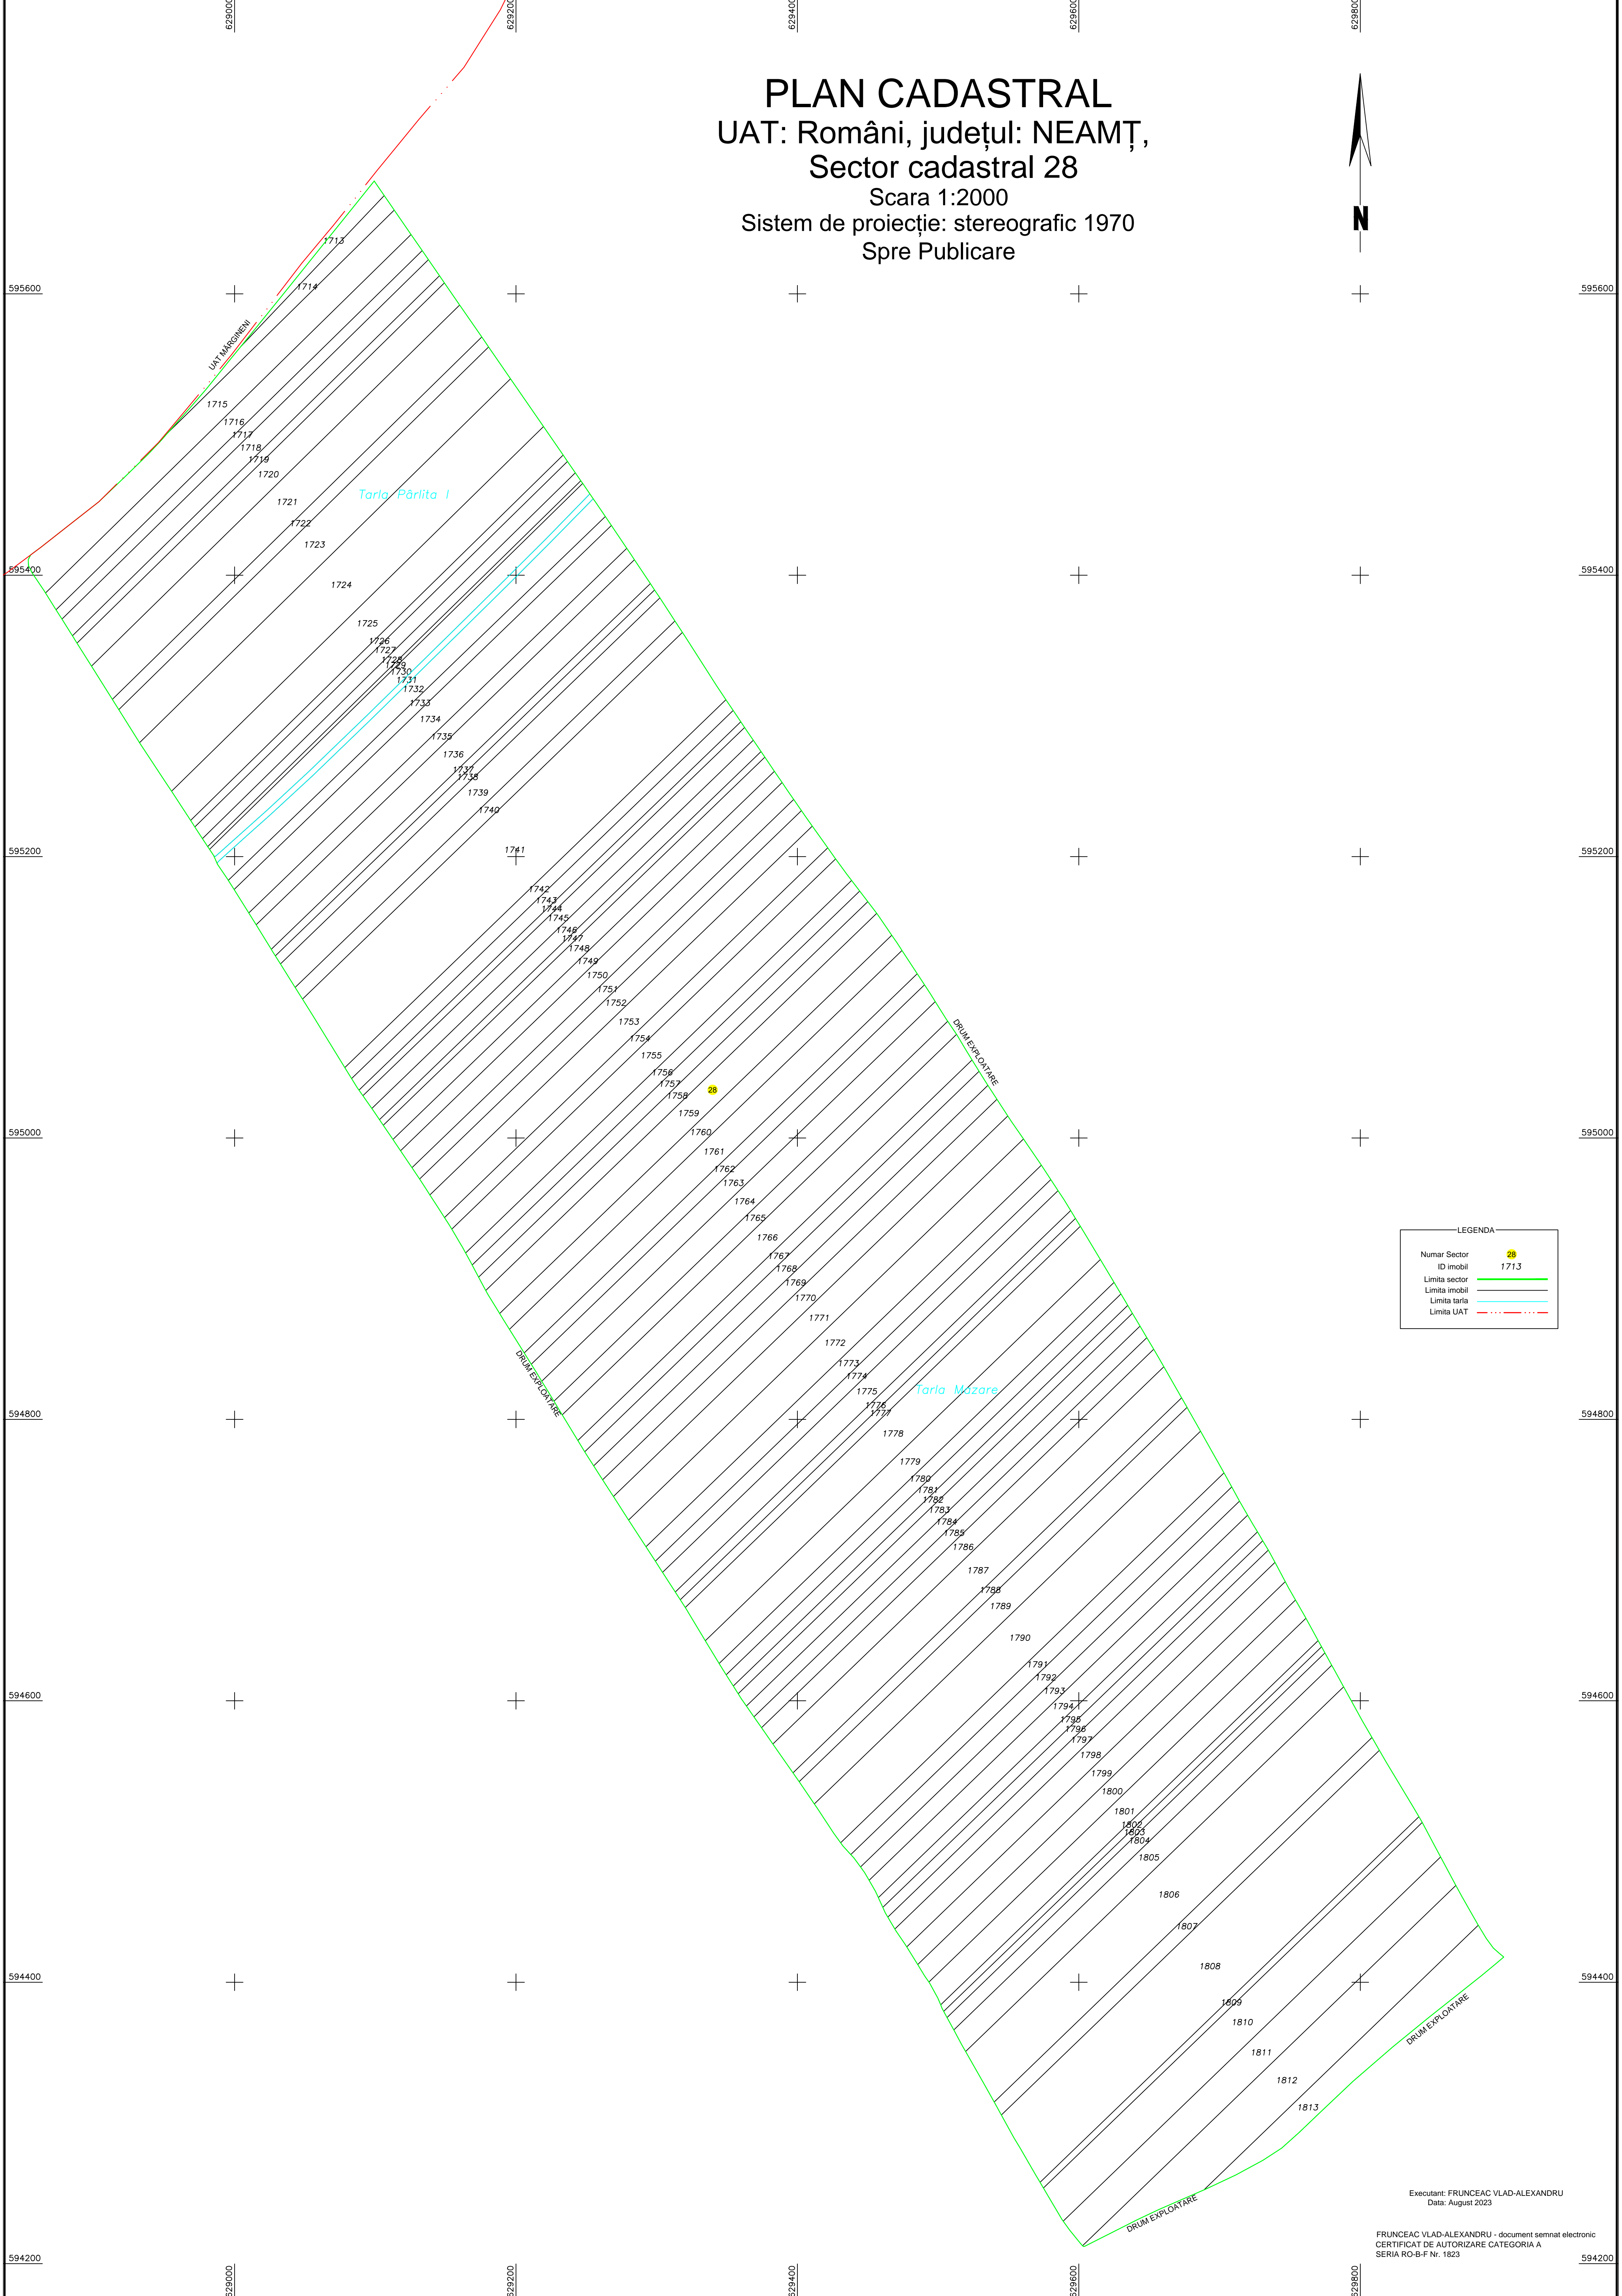

LEGENDA	
Numar Sector	28
ID imobil	1713
Limita sector	— (green line)
Limita imobil	— (black line)
Limita tarita	— (dashed line)
Limita UAT	— (red dashed line)

Executant: FRUNCEAC VLAD-ALEXANDRU
Data: August 2023

FRUNCEAC VLAD-ALEXANDRU - document semnat electronic
CERTIFICAT DE AUTORIZARE CATEGORIA A
SERIA RO-B-F Nr. 1823

594200 629200 629400 629600 629800 594400 594600 594800 595000 595200 595400 595600